


500 FOOT GRID BASED ON NEW JERSEY RECTANGULAR GRID SYSTEM.

VERTICAL DATUM, MEAN SEA LEVEL (1929 GENERAL ADJUSTMENT)

**ADRA** AERIAL DATA REDUCTION ASSOCIATES, INC.  
 5885 COMMERCIAL HWY., RD. BOX 957  
 HENRIKSDALEN, N.J. 07033  
 800-983-7800

**KEY TO MATCHING SHEETS**

Z-29	AA-29	BB-29
Z-30	AA-30	BB-30
Z-31	AA-31	BB-31

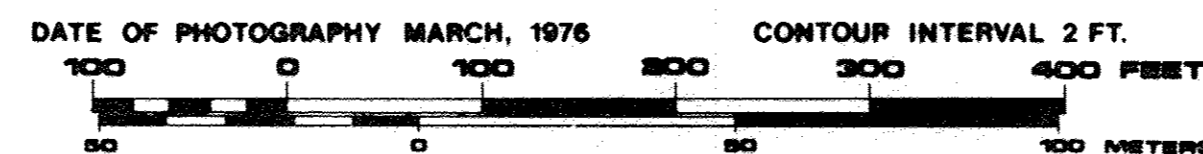

**SCALE 1" = 100'**

I HEREBY CERTIFY THAT THIS MAP WAS PREPARED UNDER MY DIRECT SUPERVISION & CONFORMS TO NATIONAL MAP ACCURACY STANDARDS

*Curtis A. Johnson*  
**CURTIS A. JOHNSON L.S.**  
 N.J. LIC. NO. 17420



**ENGINEERING DIVISION, D.P.W.**  
**BERGEN COUNTY, NEW JERSEY**  
**EDWARD R. RANUSKA, P.E.**  
 COUNTY ENGINEER  
 DATE 12/2/77

**TOPOGRAPHICAL MAPPING**  
 IN THE  
**NORTHERN VALLEY**

DR. BY \_\_\_\_\_ CHK. BY \_\_\_\_\_ DATE \_\_\_\_\_  
 JOB NO. \_\_\_\_\_ DWG. NO. **AA-30**