


500 FOOT GRID BASED ON NEW JERSEY
RECTANGULAR GRID SYSTEM.
VERTICAL DATUM, MEAN SEA LEVEL
(1929 GENERAL ADJUSTMENT)

KEY TO MATCHING SHEETS

W-28	X-28	Y-28
W-29	X-29	Y-29
W-30	X-30	Y-30

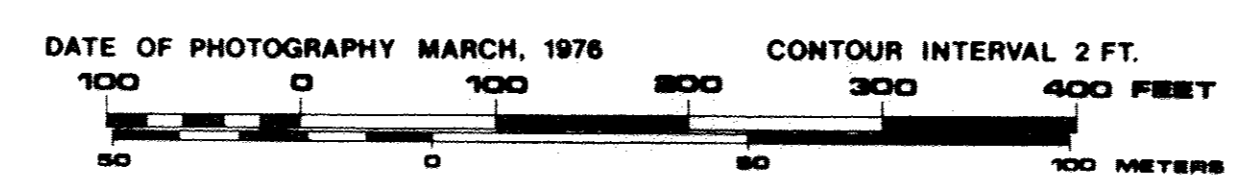

SCALE 1" = 100'

I HEREBY CERTIFY THAT THIS MAP WAS PREPARED
UNDER MY DIRECT SUPERVISION & CONFORMS TO
NATIONAL MAP ACCURACY STANDARDS

Curtis A. Johnson
CURTIS A. JOHNSON L.S.
N.J. LIC. NO. 17420



**ENGINEERING DIVISION, D.P.W.
BERGEN COUNTY, NEW JERSEY**

EDWARD R. RANUSKA, P.E.
COUNTY ENGINEER N.J. LIC. NO. 14215
DATE 1/28/77

**TOPOGRAPHICAL MAPPING
IN THE
NORTHERN VALLEY**

DR. BY _____ CHK. BY _____ DATE _____
JOB NO. _____ DWG. NO. X-29