


500 FOOT GRID BASED ON NEW JERSEY  
RECTANGULAR GRID SYSTEM.

VERTICAL DATUM, MEAN SEA LEVEL  
(1929 GENERAL ADJUSTMENT)

**KEY TO MATCHING SHEETS**


W-29	X-29	Y-29
W-30	X-30	Y-30
W-31	X-31	Y-31

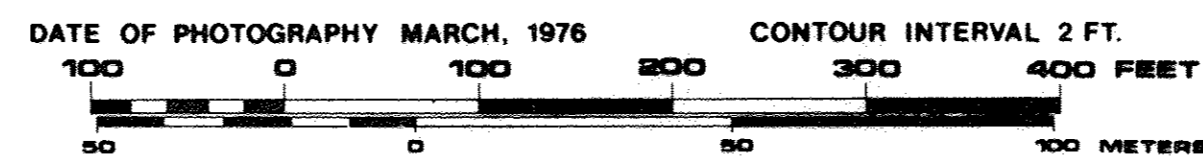

**SCALE 1" = 100'**

I HEREBY CERTIFY THAT THIS MAP WAS PREPARED  
UNDER MY DIRECT SUPERVISION & CONFORMS TO  
NATIONAL MAP ACCURACY STANDARDS

*Curtis A. Johnson*  
**CURTIS A. JOHNSON L.S.**  
N.J. LIC. NO. 17420

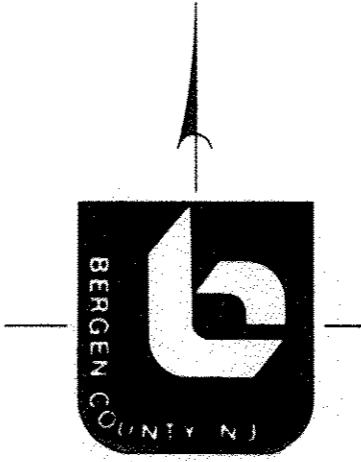

**ENGINEERING DIVISION, D.P.W.**  
**BERGEN COUNTY, NEW JERSEY**  
**EDWARD R. RANUSKA, P.E.**  
COUNTY ENGINEER N.J. LIC. NO. 14215  
DATE 1/26/77

**TOPOGRAPHICAL MAPPING**  
**IN THE**  
**NORTHERN VALLEY**

DR. BY \_\_\_\_\_ CHK. BY \_\_\_\_\_ DATE \_\_\_\_\_  
JOB NO. \_\_\_\_\_ DWG. NO. X-30

